


Exhibit D

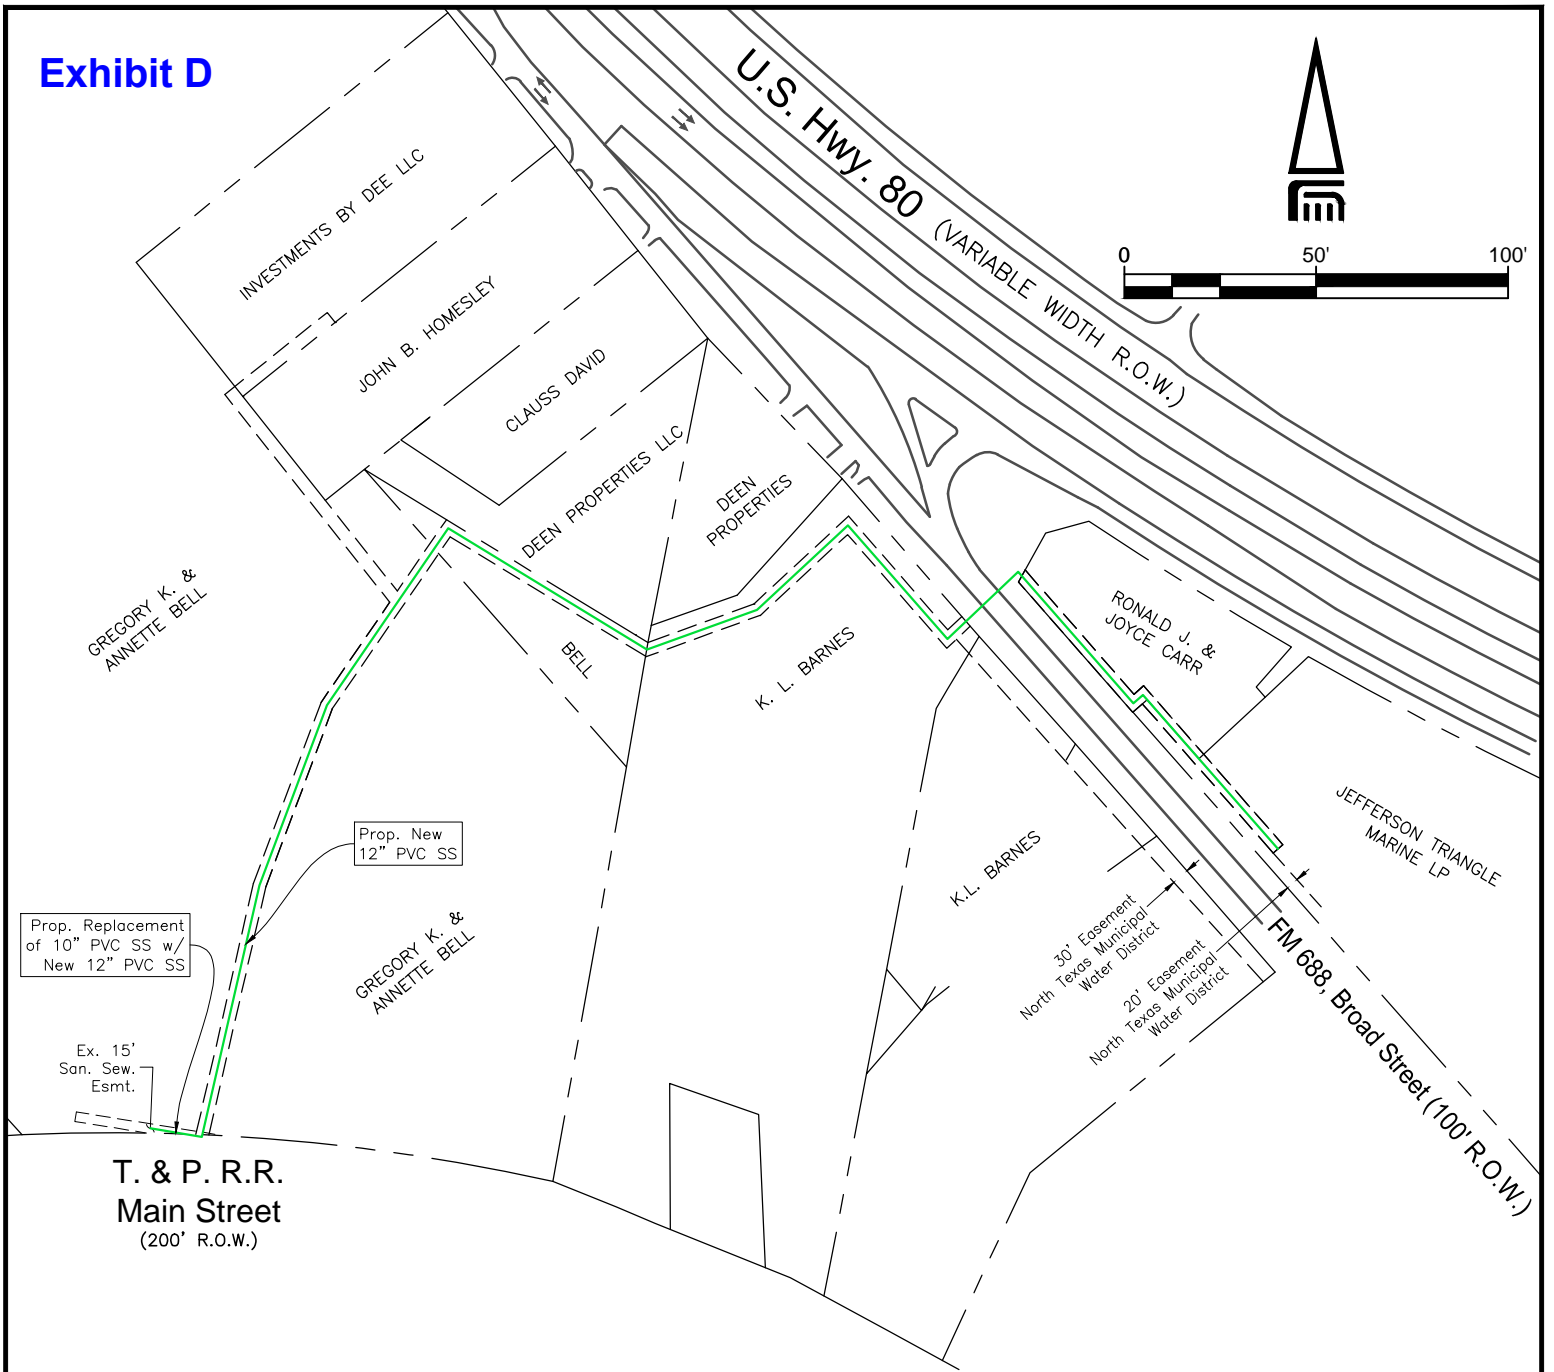

PROPOSED WEST BROAD ST.
SANITARY SEWER
CITY OF FORNEY
KAUFMAN COUNTY, TEXAS

 **FREEMAN-MILlicAN, INC.**
ENGINEERS - ARCHITECTS - PLANNERS

12160 N. ABRAMS RD., SUITE 508 DALLAS, TX 75243 PH: 214.503.0555
WWW.FMI-DALLAS.COM TEXAS ENGINEERING FIRM REGISTRATION F-2827

DRAWN BY: FMI SCALE: 1"=300' DATE: 02/08/2019 PROJECT NO.: 18021